
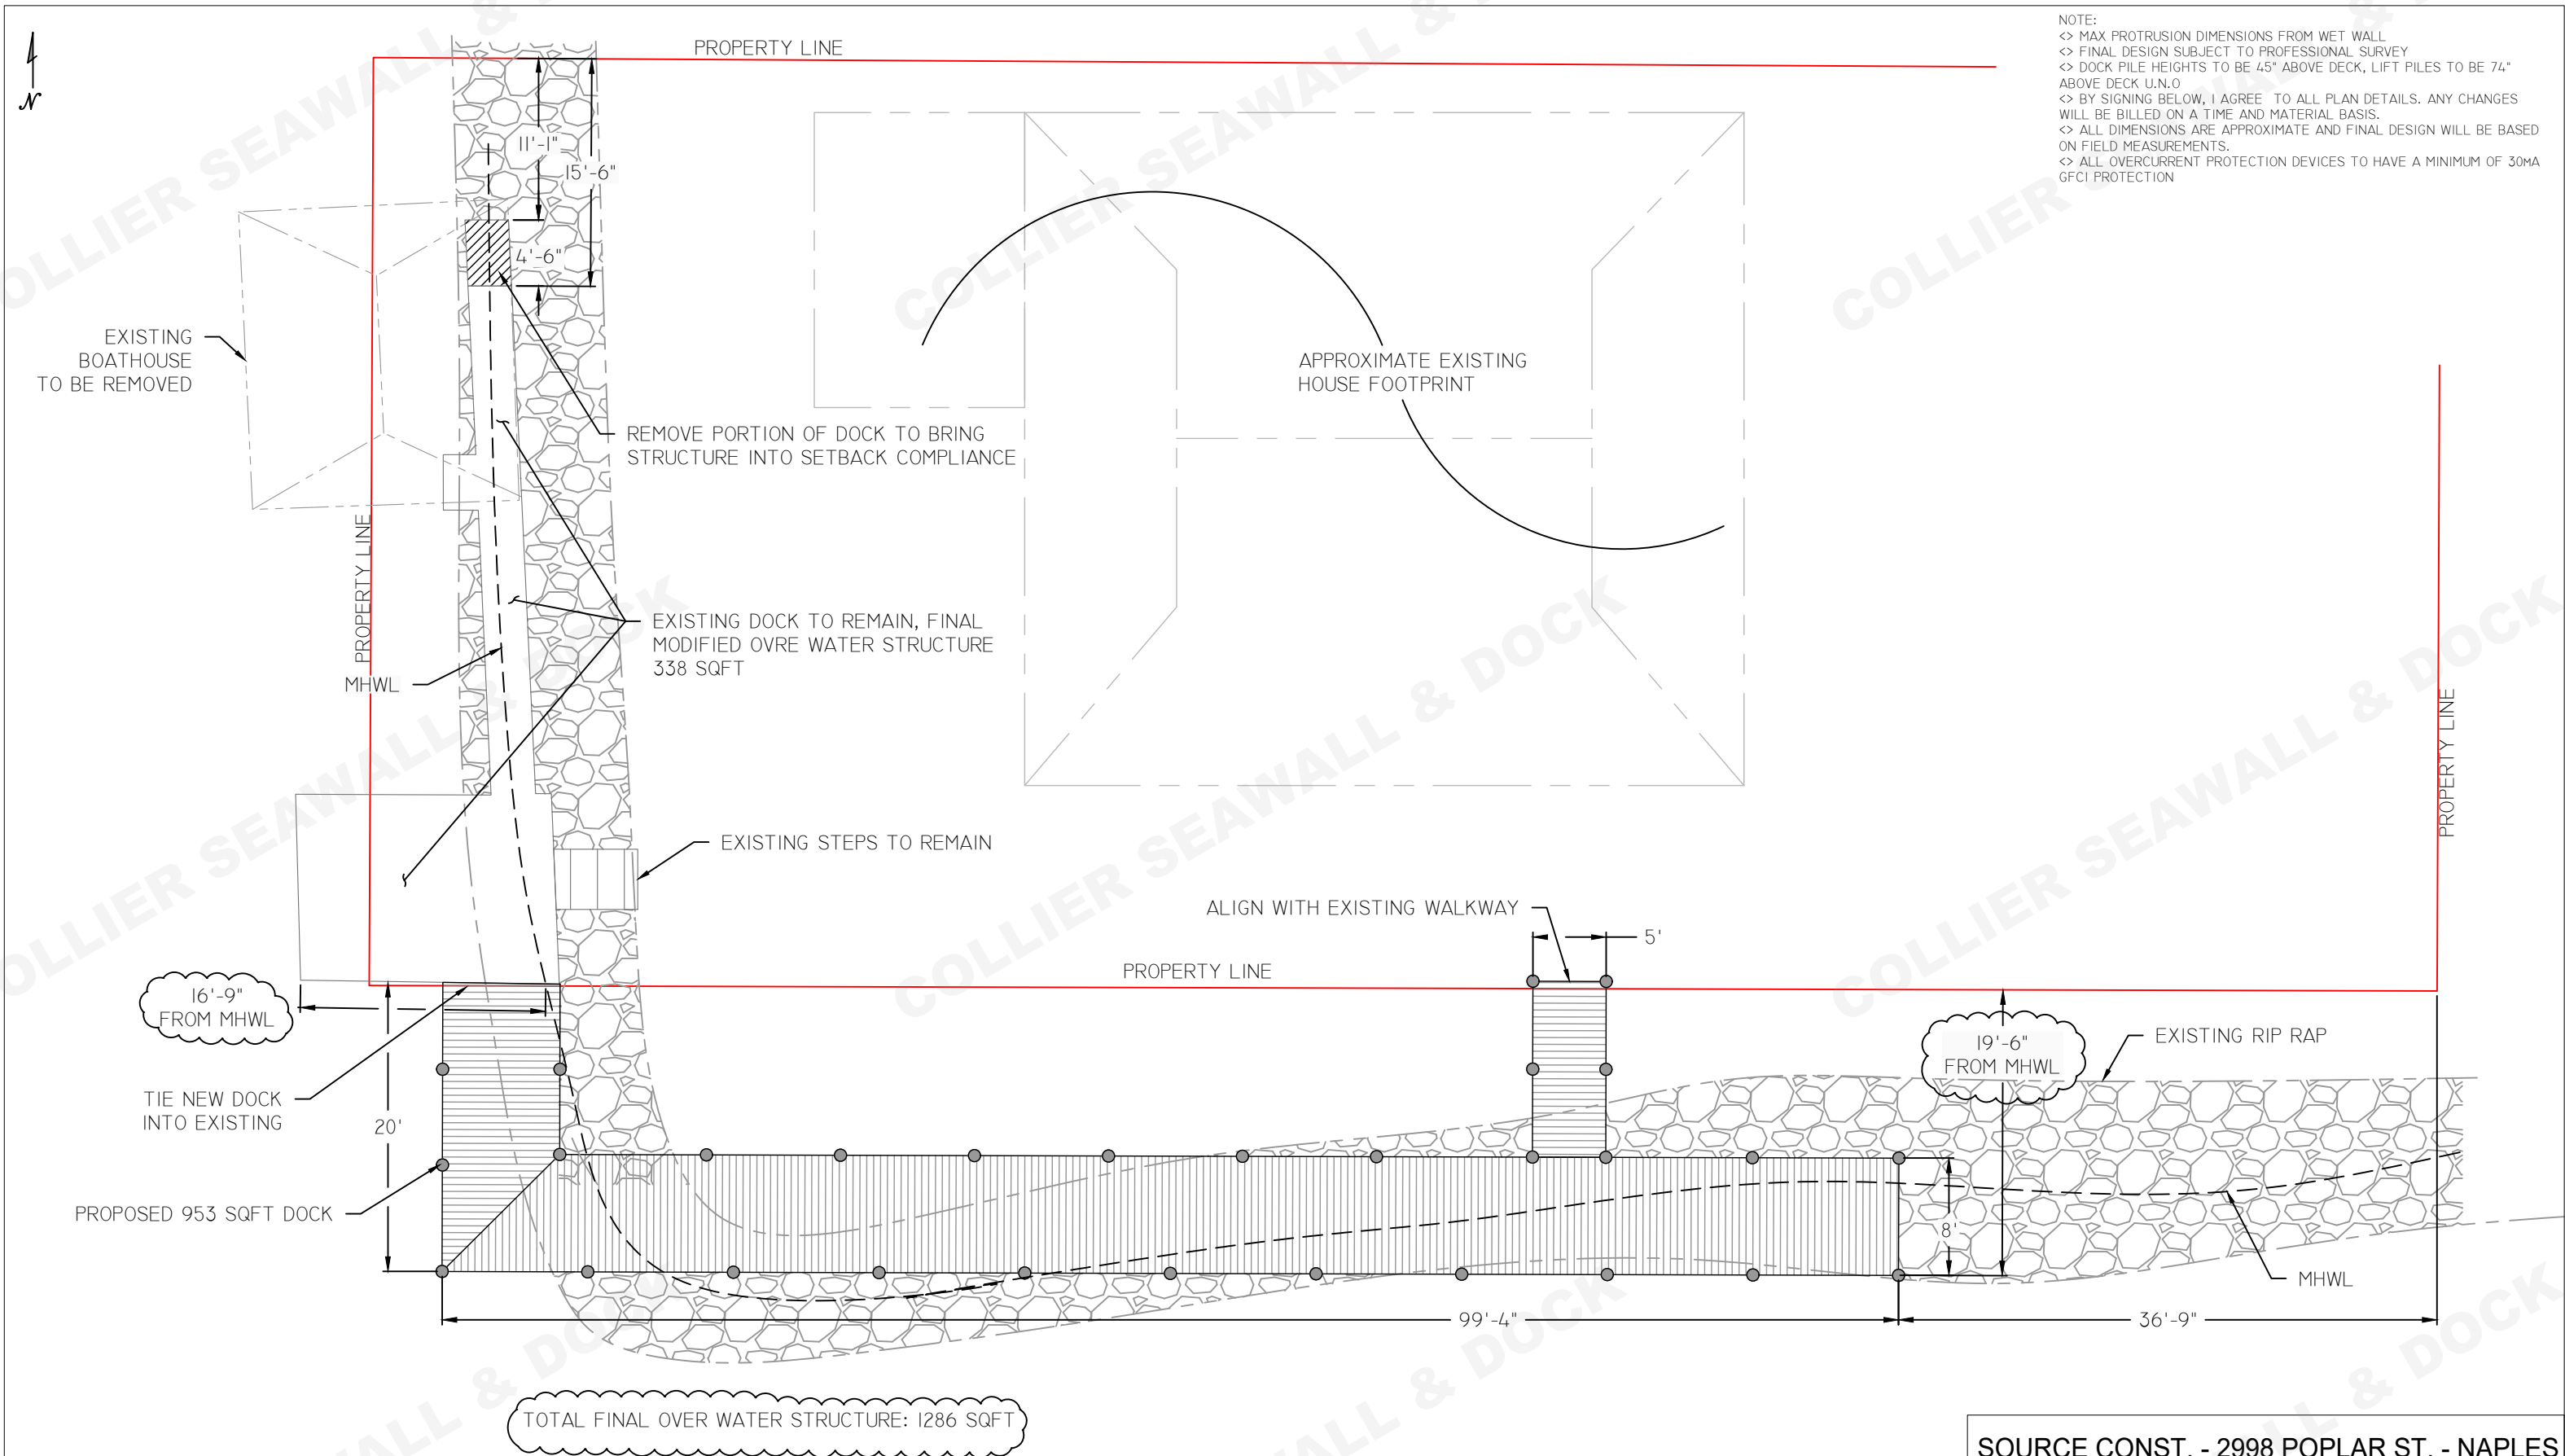




CUSTOMER SIGNATURE:		SOURCE - 2998 POPLAR ST - NAPLES			
	SHEET NO. A1	SCALE: 1"=30'-0"	APPROVED BY:	DRAWN BY:KD	
		DATE: 06/09/2021		REV:	
		COLLIER SEAWALL & DOCK, LLC			DRAWING NUMBER:
		EXISTING COND. - 2021 AERIAL			



NOTE:
<> MAX PROTRUSION DIMENSIONS FROM WET WALL
<> FINAL DESIGN SUBJECT TO PROFESSIONAL SURVEY
<> DOCK PILE HEIGHTS TO BE 45" ABOVE DECK, LIFT PILES TO BE 74" ABOVE DECK U.N.O
<> BY SIGNING BELOW, I AGREE TO ALL PLAN DETAILS. ANY CHANGES WILL BE BILLED ON A TIME AND MATERIAL BASIS.
<> ALL DIMENSIONS ARE APPROXIMATE AND FINAL DESIGN WILL BE BASED ON FIELD MEASUREMENTS.
<> ALL OVERCURRENT PROTECTION DEVICES TO HAVE A MINIMUM OF 30MA GFCI PROTECTION



SHEET NO.
A2

SOURCE CONST. - 2998 POPLAR ST. - NAPLES		
SCALE: 3/32"=1'	APPROVED BY:	DRAWN BY: KD
DATE: 06/10/2021		REV: 10/18/2021
COLLIER SEAWALL & DOCK, LLC		
PROPOSED DESIGN		DRAWING NUMBER: