


POOL PLAN

1/4" = 1'-0"

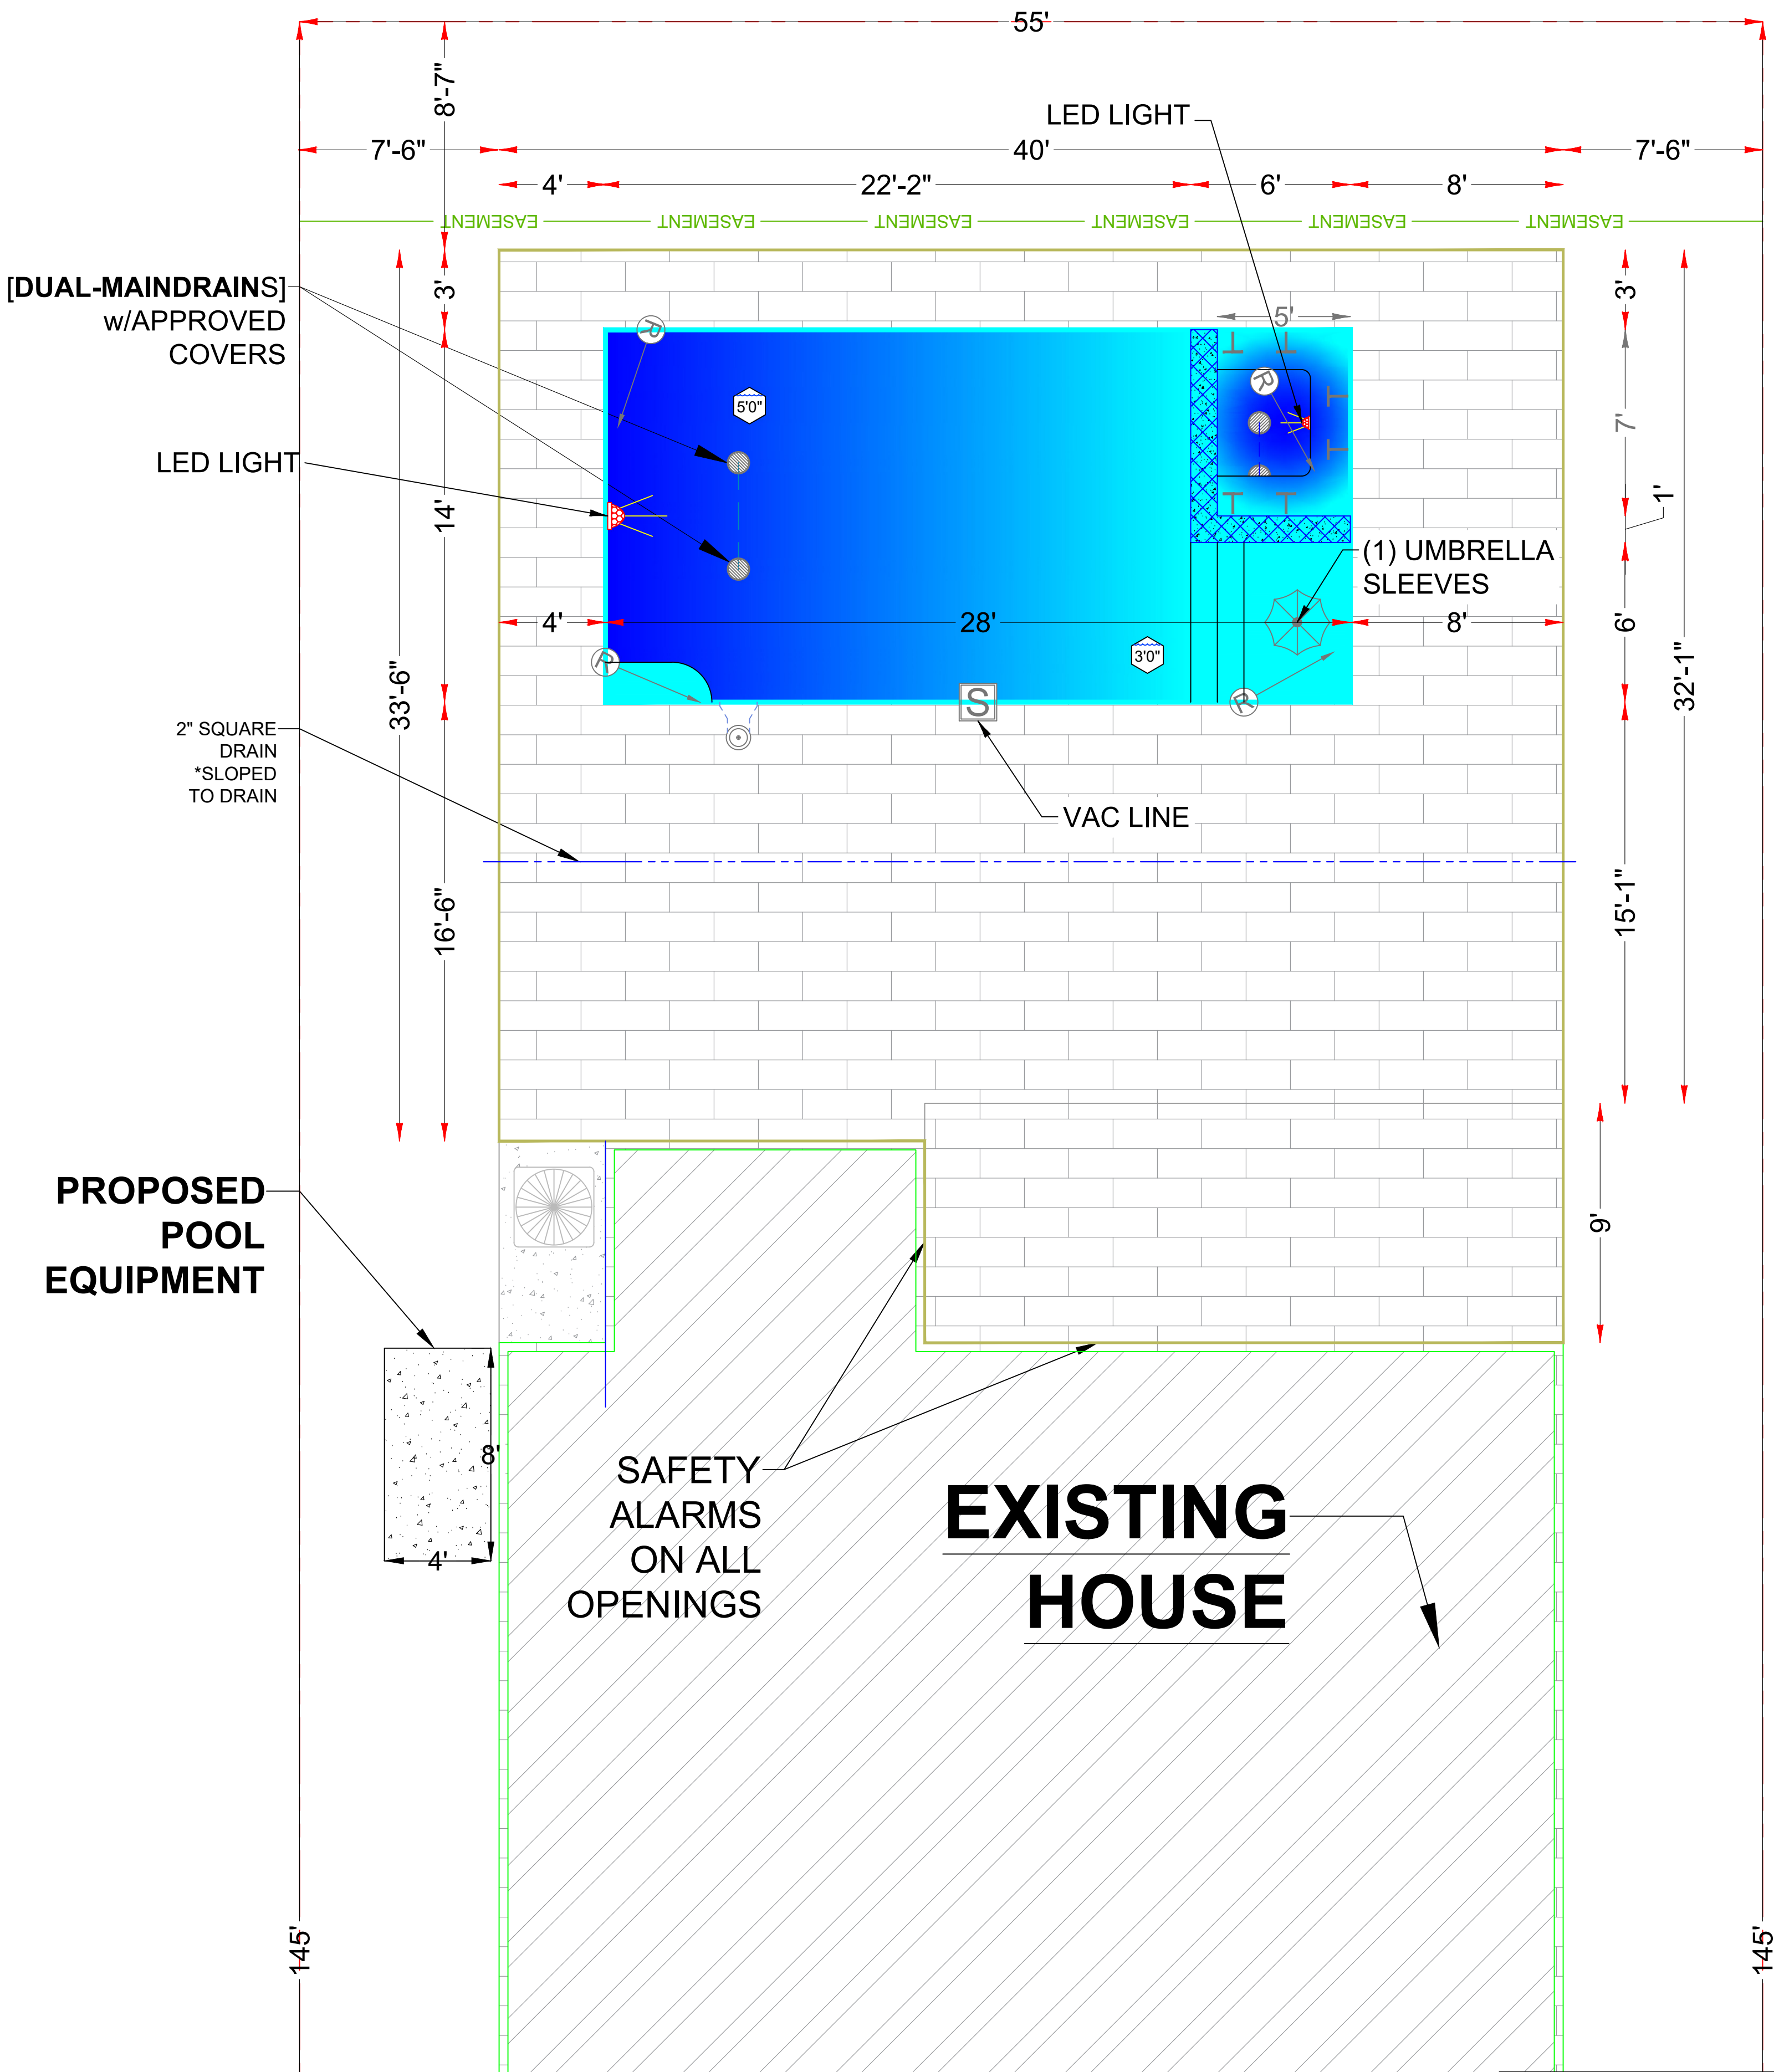

POOL INFO
344 S.F.
84 L.F.
680 S.F.
10292 Gall.
SPA INFO
35 S.F.
24 L.F.
107 S.F.
785 Gall.
POOL & SPA
INFO
392 S.F.
84 L.F.

TROPICAL
PAVERS &
STONE, LLC
3545 S. CLEVELAND AVENUE
FORT MYERS, FL. 33901
CPC1457626

	DRAWN BY: ES
	DATE DESIGNED: 11/04/21
NAME	GALVIS
ADDRESS	4871 FRATTINA STREET
CITY/ZIP	AVE MARIA, FL 34142 COUNTY: COLLIER
LEGAL DISC	STRAP #: 548800 243A34 PARCEL #: 66679202066 RIVER OAKS UNIT 1 BLK 1 PB 12 PG 133 LOTS 34 + 35
PHONE	
GENERAL	SPECIFICATIONS
POOL SIZE	SIZE: [14' x 28'] AVG. VOL: 12,000 gal
POOL SHAPE	PERIM: 84 LF
EARTH DISPOSAL	MODEL: RECTANGLE
POUROVER /TILE	DEPTH[S]: [3'-0" - 5'-0"]
EQUIP. PAD DIM.	TBD
POOL DECK	PAVERS
EXISTING LANAI	4' x 8' CONCRETE PAD [CUSHIONED FROM HOUSE WALL TO PREVENT VIBRATIONS]
TOTAL = [DECK + LANAI]	EXISTING PAVERS POOL DECK
INTERIOR FINISH	EXISTING PAVRS, NO WORK
ELECTRIC BY	PAVERS
SHALLOW END STEPS	SILVER PEARL
SWIMOUT/BENCH	NASSAU ELECTRIC
RETURN INLETS	SUNSHelf PLUS 2 STEPS
LIGHT[S]	YES
VARIABLE SPEED PUMP	[3] POOL RETURNS - [1] SPA RETURN - [6] SPA JETS
FILTER	[2] COLOR LED LIGHT[S] [NICHELESS] PENTAIR MICRO-BRITE
CHLORINATOR/SALT	[1] PENTAIR 1.5-HP SUPERFLO VARIABLE-SPEED PUMP
HEATER	[1] PENTAIR 150 SQFT CLEAN & CLEAR CARTRIDGE FILTER
POOL CLEANER	PURE-CHLOR 15K SALT SYSTEM
SCREEN OR APPROVED FENCING	GULFSTEAM HE125 HEAT PUMP
BABY BARRIER/ALARMS	TBD
SPA / RAISED	APPROVED POOL SAFETY FENCING w/SELF-CLOSING & SELF-LATCHING GATES
SKIMMER / MAINDRAIN	APPROVED POOL SAFETY ALARMS ON ALL OPENINGS
THERAPY JETS/BLOWER	5'x7' FLUSH SPA w/6 JETS
MAINT. PACKAGE	[1] VGB POOL MD - [1] VGB SPA MD - [1] SKIMMER
	1- HP SILENCER BLOWER
	CHEMICAL START-UP

ERIK STUART
HOME
SERVICES
LLC

CIVIL
/STRUCTURAL/
POOL/SCREEN
ENCLOSURES

433 SOUTH MOON DRIVE
VENICE, FL. 34292
Cell: (941)-400-8040

Email: ErikStuartPE@gmail.com

Erik G. Stuart PE# 77605

c o p y r i g h t ©

Job Status Note:
Pursuant to Florida Statute 6806-30.003 These drawings
are preliminary and not in final form but are being
transmitted to the public agency to receive agency reviews,
comments and interpretations. The documents may be
subsequently revised by the engineer to reflect resolution of
issues with the public agency prior to final action by the
agency. Changes, revisions and modifications to the project
may prompt additional document submittal for agency
approval action on the same project.

PRINT / REVISION

CHECKSET #1: [DATE 2021.11.04]

CHECKSET #2: [DATE 2021.XX.XX]

PERMIT: [DATE 2021.XX.XX]

REVISION 1: [DATE 2021.XX.XX]

REVISION 2: [DATE 2021.XX.XX]

REVISION 3: [DATE 2021.XX.XX]

REVISION 4: [DATE 2021.XX.XX]

REVISION 5: [DATE 2021.XX.XX]

PROJECT INFORMATION

[PROJECT NUMBER - #NC-Spec]

GALVIS-
PROPOSED [CONCRETE]
IN-GROUND POOL
w/PAVER DECK
w/APPROVED POOL
SAFETY FENCING

[PROJECT ADDRESS]

4871 FRATTINA STREET
AVE MARIA, FL. 34142

[DRAWN BY] EGS

[CHECKED BY]

[SHEET NAME]

[SHEET NUMBER]